

ISSUE	REVISION	DATE

DO NOT SCALE OFF THIS DRAWING - ALL DIMENSIONS ARE SUBJECT TO SITE MEASUREMENT AND VERIFICATION.

CLIENT:
Mulaney Accountants

PROJECT:
Proposed Office Fitout

DRAWING TITLE:
Wall Setout Plan



2/53 Enterprise St, Kunda Park, QLD 4556
Ph: 5477 0688 Fax: 5477 0533

DRAWN BY: JW

DATE: 10/08.2010

SCALE: 1:100 @ A3



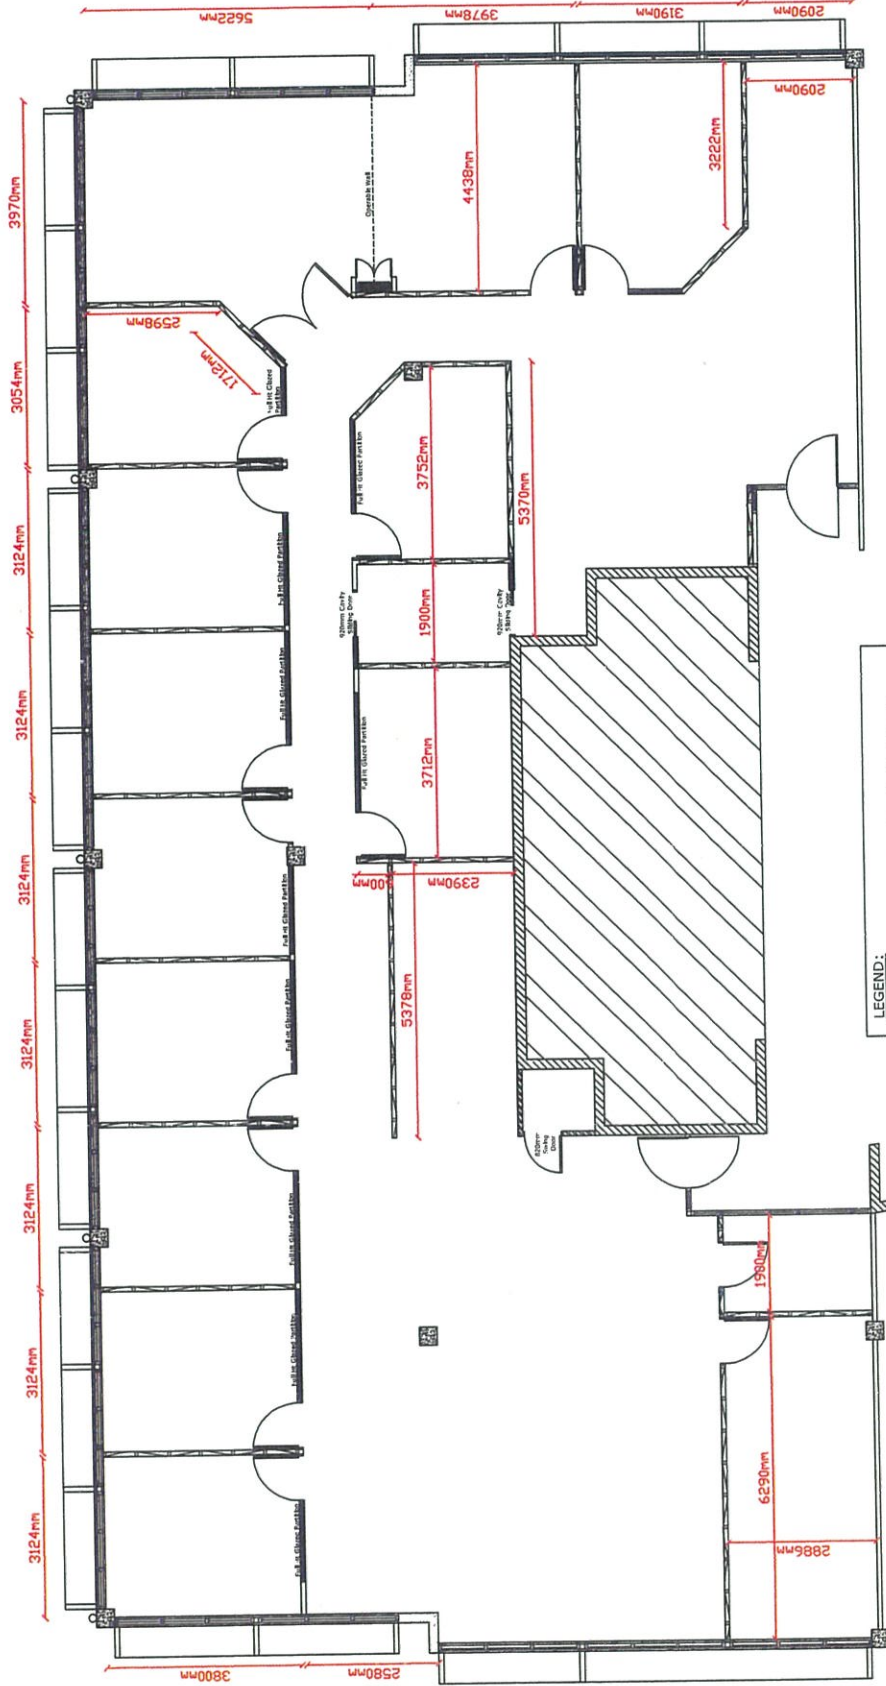
SITE ADDRESS:
La Balsa Park

DRAWING NUMBER




MA - FP - 002

ISSUE

A



LEGEND:

-  New 6mm Stud Partition with Lining to both sides - Head track and wall starts to be Brf
-  New 6mm Stud Partition with 13mm Flutelet Soundcheck Lining to both sides and Acoustic (1594) Insulation
-  New 6mm Glass Partitions with 2100mm x 870mm Doors and Highlights above.